


Figure 5b – Above Ground


* not to scale

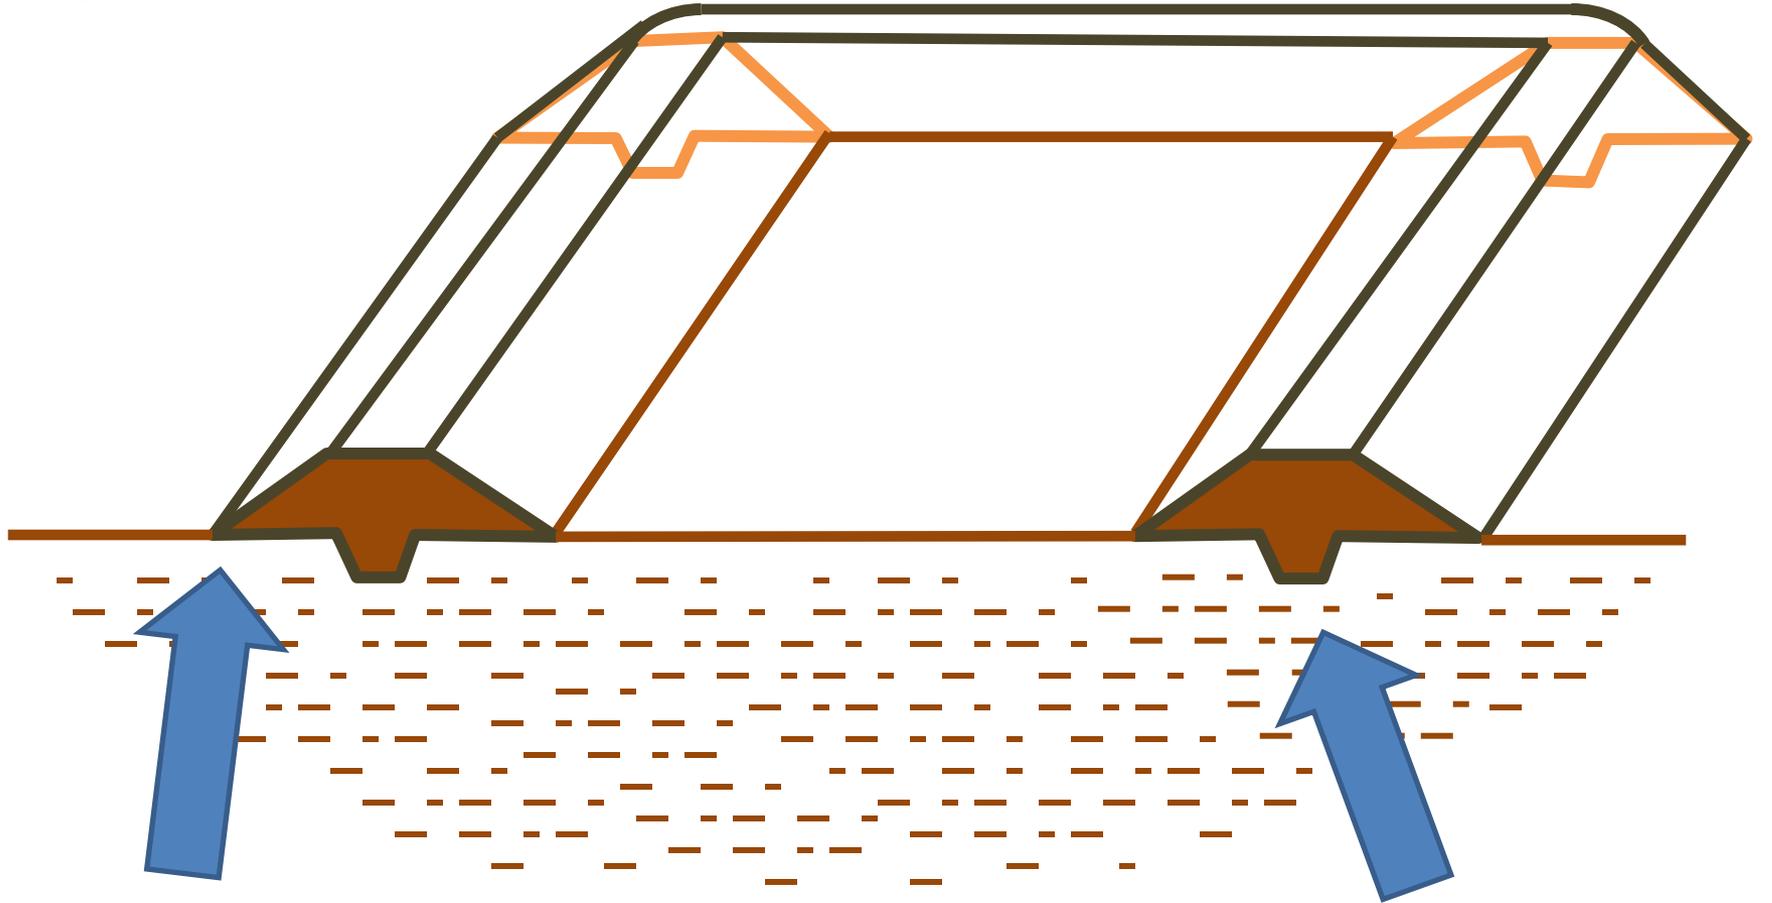

1 to 3 slope

≥ 3 units, Horizontal

≤ 1 unit,
Vertical

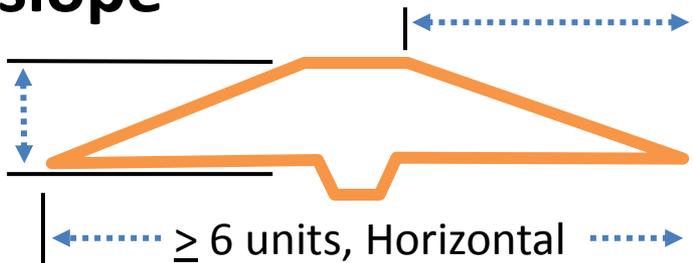


Dike keyed into soil

Figure 5c – Above Ground

* not to scale

Liner keyed into dikes

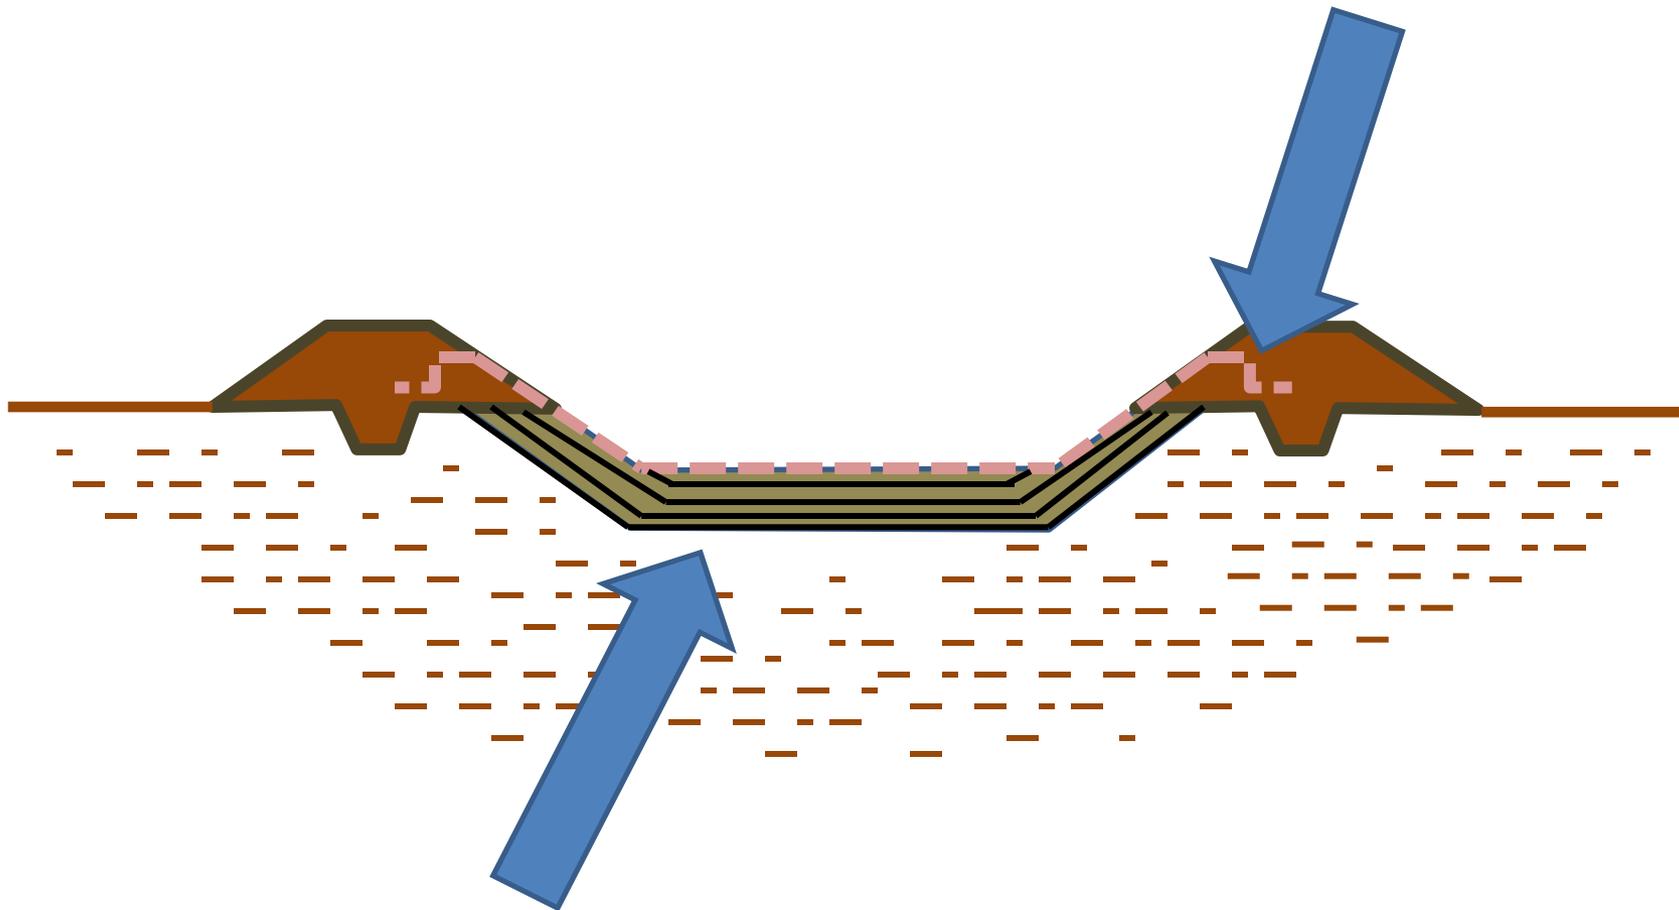

Compacted natural subgrade